


平面圖 S:1/5

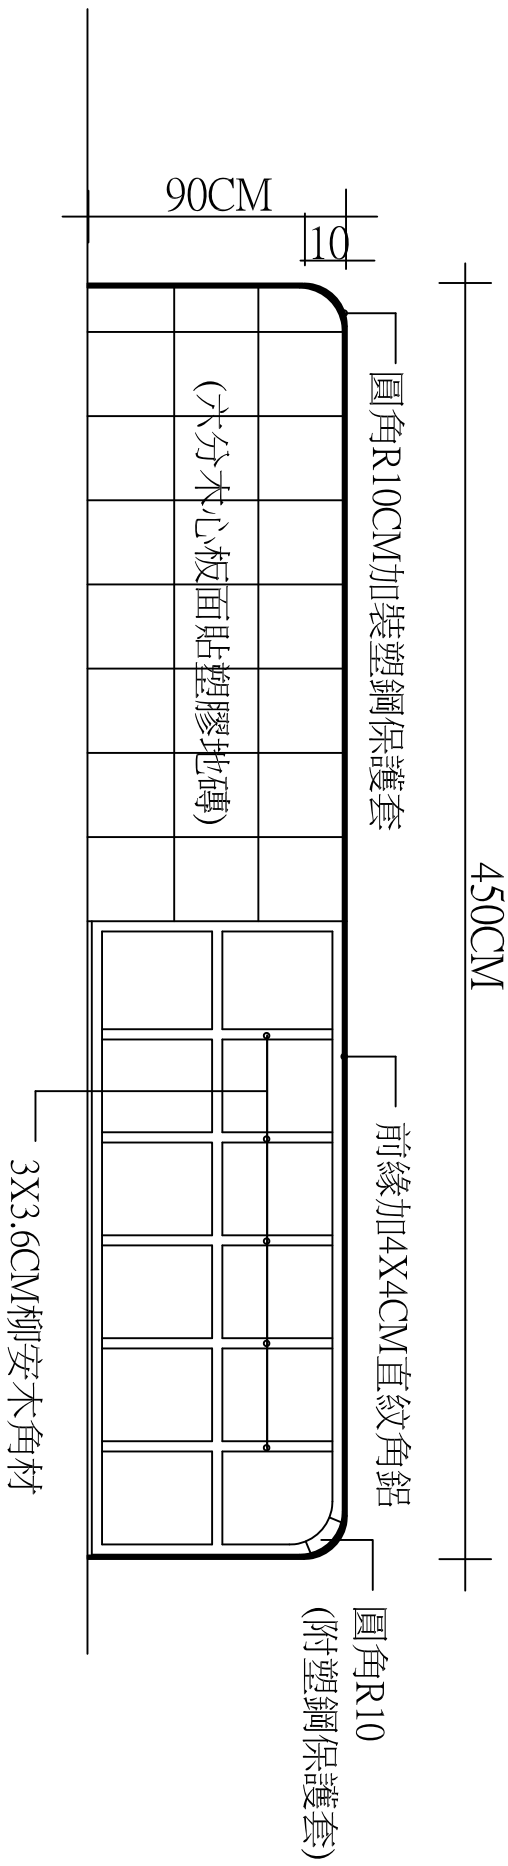

立面圖 S:1/5